

I, WALLACE G. CLARK, JR., CERTIFY THAT THIS MAP WAS DRAWN UNDER MY SUPERVISION FROM AN ACTUAL SURVEY MADE UNDER MY SUPERVISION. THAT THE RATIO OF PRECISION AS CALCULATED IS 1: 28,000. THAT THE BOUNDARIES NOT SURVEYED ARE SHOWN AS BROKEN LINES PLOTTED FROM INFORMATION FOUND IN BOOKS REFERENCED. THAT THIS MAP WAS PREPARED IN ACCORDANCE WITH G.S. 47-30 AS AMENDED. WITNESS MY HAND AND SEAL THIS 26th DAY OF JUNE 2001.

Wallace G. Clark, Jr.
 PROFESSIONAL LAND SURVEYOR L-3691



I, WALLACE G. CLARK, JR., CERTIFY THAT THIS MAP IS OF A SURVEY THAT CREATES A SUBDIVISION OF LAND WITHIN THE AREA OF A COUNTY OR MUNICIPALITY THAT HAS AN ORDINANCE THAT REGULATES PARCELS OF LAND.

Wallace G. Clark, Jr.
 PROFESSIONAL LAND SURVEYOR L-3691

WAKE COUNTY CERTIFICATION
 I, JOHN GRANT SALE, SUBDIVISION ADMINISTRATOR AND REVIEW OFFICER OF WAKE COUNTY, CERTIFY THAT THIS PLAT DOES NOT CREATE A SUBDIVISION SUBJECT TO THE WAKE COUNTY SUBDIVISION ORDINANCE, AND THAT IT MEETS ALL STATUTORY REQUIREMENTS FOR RECORDING.

7-13-01 DATE
John Grant Sale SUBDIVISION ADMINISTRATOR / REVIEW OFFICER
 Expires 7/23/01


CERTIFICATION OF OWNERSHIP
 I HEREBY CERTIFY THAT I AM (WE ARE) THE OWNER (S) OF THE PROPERTY SHOWN AND DESCRIBED HEREON, WHICH IS IN THE SUBDIVISION JURISDICTION OF THE COUNTY OF WAKE AND THAT I (WE) HEREBY ADOPT THIS PLAT WITH MY (OUR) FREE CONSENT.

B.A. Weathers II 7-13-01
 OWNER DATE

Wake County, NC 413
 Laura M Riddick, Register Of Deeds
 Presented & Recorded 07/18/2001 14:27:58
 Book : 812001 Page : 01312

FILED FOR REGISTRATION
 DATE _____
 LAURA M. RIDDICK
 REGISTER OF DEEDS
 WAKE COUNTY
 BY ASST. / DEPUTY
 TIME _____

B. A. WEATHERS II
 D.B. 7363 PG. 799
 THIS PROPERTY IS CONNECTED TO THE REMAINING PROPERTY (NORTH-EAST) OF SR-1003 BY MYKONOS LANE.

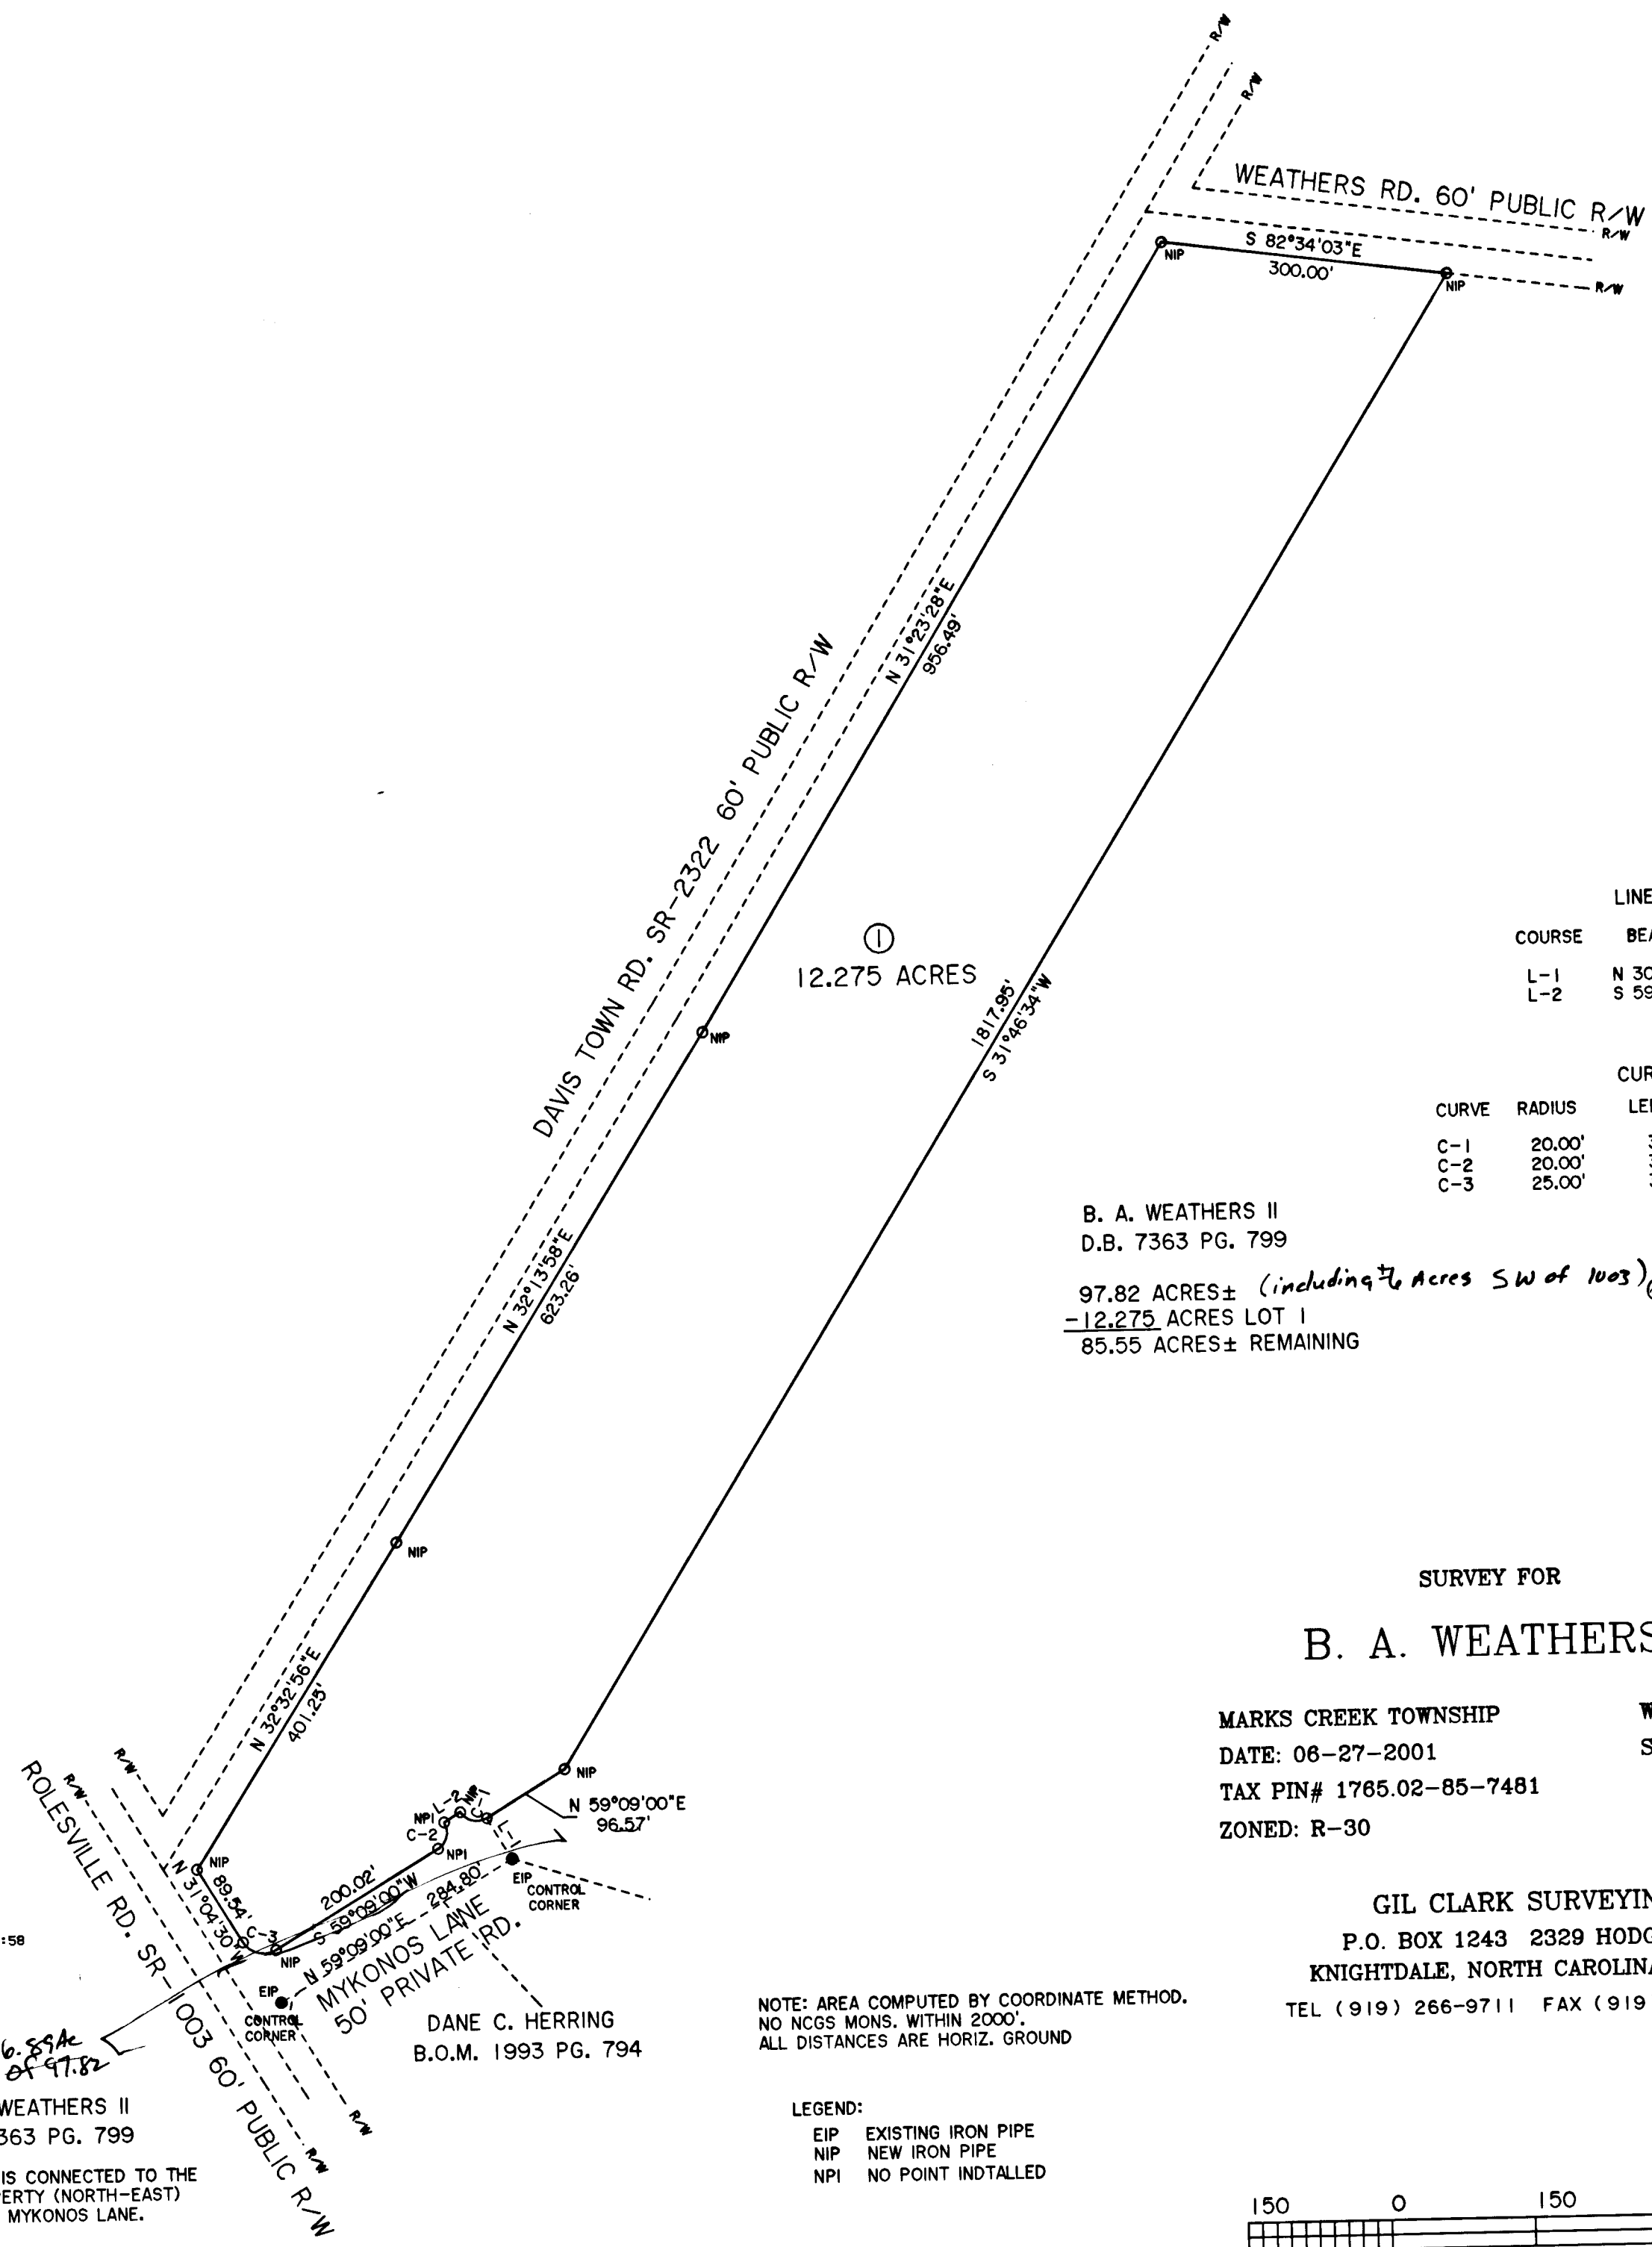

LINE TABLE

COURSE	BEARING	DISTANCE
L-1	N 30°51'00"W	50.00'
L-2	S 59°09'00"W	20.00'

CURVE TABLE

CURVE	RADIUS	LENGTH	CHORD	CH.BEARING
C-1	20.00'	31.42'	28.28'	N 75°51'00"W
C-2	20.00'	31.42'	28.28'	S 14°09'00"W
C-3	25.00'	39.27'	35.36'	N 76°04'30"W

B. A. WEATHERS II
 D.B. 7363 PG. 799
 97.82 ACRES± (including 7.6 Acres SW of 1003)
 -12.275 ACRES LOT 1
 85.55 ACRES± REMAINING


SURVEY FOR
B. A. WEATHERS II

MARKS CREEK TOWNSHIP WAKE COUNTY, N.C.
 DATE: 06-27-2001 SCALE: 1"= 150'
 TAX PIN# 1765.02-85-7481
 ZONED: R-30

GIL CLARK SURVEYING
 P.O. BOX 1243 2329 HODGE RD.
 KNIGHTDALE, NORTH CAROLINA 27545
 TEL (919) 266-9711 FAX (919) 266-9732

NOTE: AREA COMPUTED BY COORDINATE METHOD.
 NO NCGS MONS. WITHIN 2000'.
 ALL DISTANCES ARE HORIZ. GROUND

LEGEND:
 EIP EXISTING IRON PIPE
 NIP NEW IRON PIPE
 NPI NO POINT INSTALLED

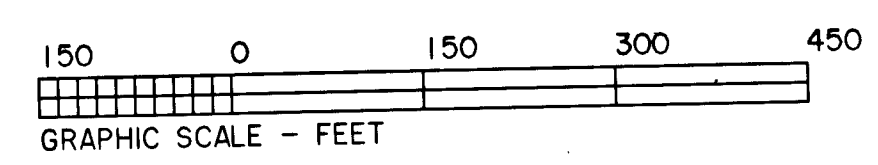

RECORDED IN BOOK OF MAPS 2001 PG. 1312

PROJECT# 21044
 21044A

S 348 01