

**NORTH CAROLINA
LEE COUNTY**


JOHN D. DIXON, JR. BEING DULY SWORN SAYS THAT THIS PLAT OR MAP HEREOF IS IN ALL RESPECTS CORRECT TO THE BEST OF MY KNOWLEDGE AND BELIEF AND WAS PREPARED FROM AN ACTUAL SURVEY MADE BY MYSELF AND COMPLETED JANUARY, 1973 THAT THE PRECISION OF CLOSURE IS 1:15,000 OR BETTER

THIS THE 12TH DAY OF JANUARY, 1973


[Signature]
REG. NO. 5046

SUBSCRIBED AND SWORN BEFORE ME THIS THE 12TH DAY OF JANUARY, 1973.

Carol H. Palmer
NOTARY PUBLIC

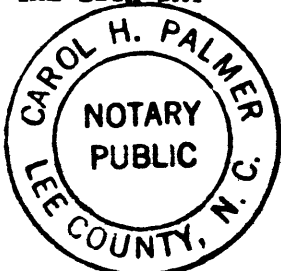

MY COMMISSION EXPIRES 6-11-76

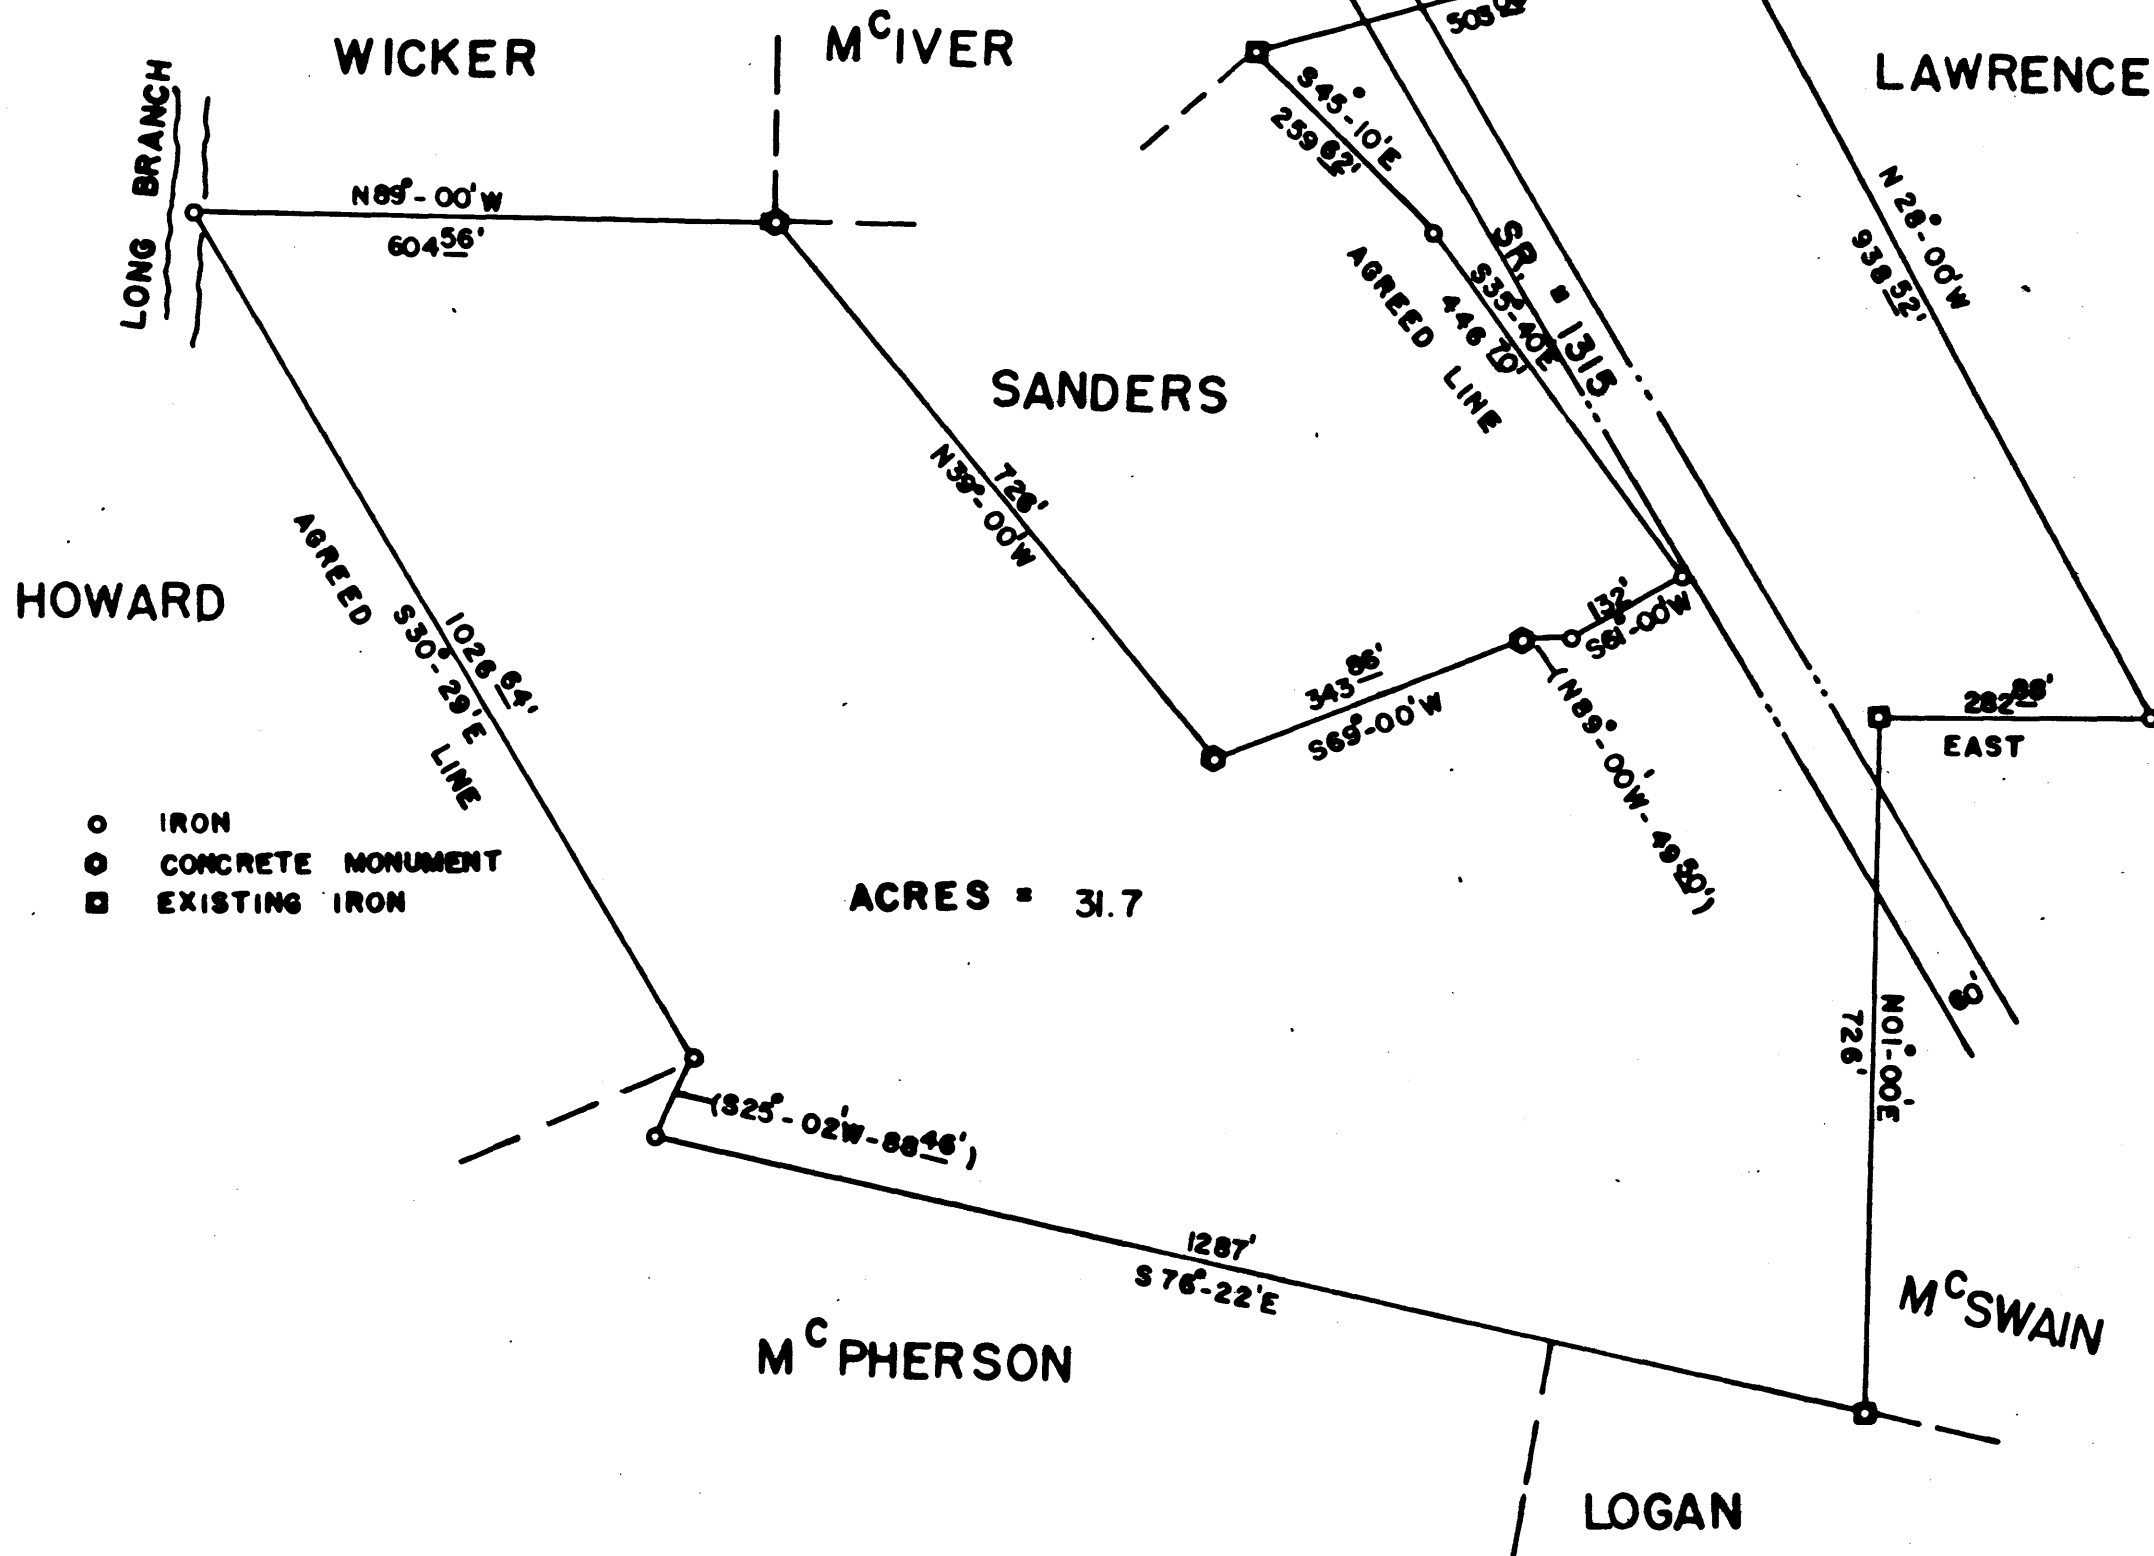

**NORTH CAROLINA
LEE COUNTY**

THE FOREGOING CERTIFICATE OF *Carol H. Palmer* NOTARY PUBLIC

LEE COUNTY IS IN DUE FORM AND CORRECT, LET THE SAID MAP OR

PLAT AND CERTIFICATE BE RECORDED THIS THE 29 DAY

OF January, 1973 Book 13 Page 11

[Signature]
REGISTER OF DEEDS

**PROPERTY OF
HUITT & ANN REEP**

LEE COUNTY
POCKET JANUARY SCALE
TWSP. 1973
1" = 200'

DIXON - GIBSON ENGINEERING ASSO.

107-261


**NORTH CAROLINA
LEE COUNTY**

JOHN D. DIXON, JR. BEING DULY SWORN SAYS THAT THIS PLAT OR
MAP HEREON IS IN ALL RESPECTS CORRECT TO THE BEST OF MY
KNOWLEDGE AND BELIEF AND WAS PREPARED FROM AN ACTUAL
SURVEY MADE BY MYSELF AND COMPLETED MAY 24, 1973
THAT THE PERMISSION OF CLOSURE IS
THIS THE 24th DAY OF MAY, 1973




John D. Dixon, Jr.
REG. NO. 5046

SUBSCRIBED AND SWORN BEFORE ME THIS THE 24th DAY
OF MAY, 1973.

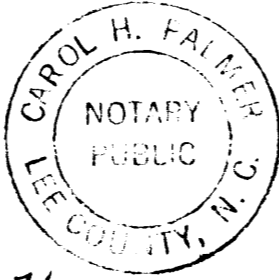

Carol H. Palmer
NOTARY PUBLIC

MY COMMISSION EXPIRES 6-11-76

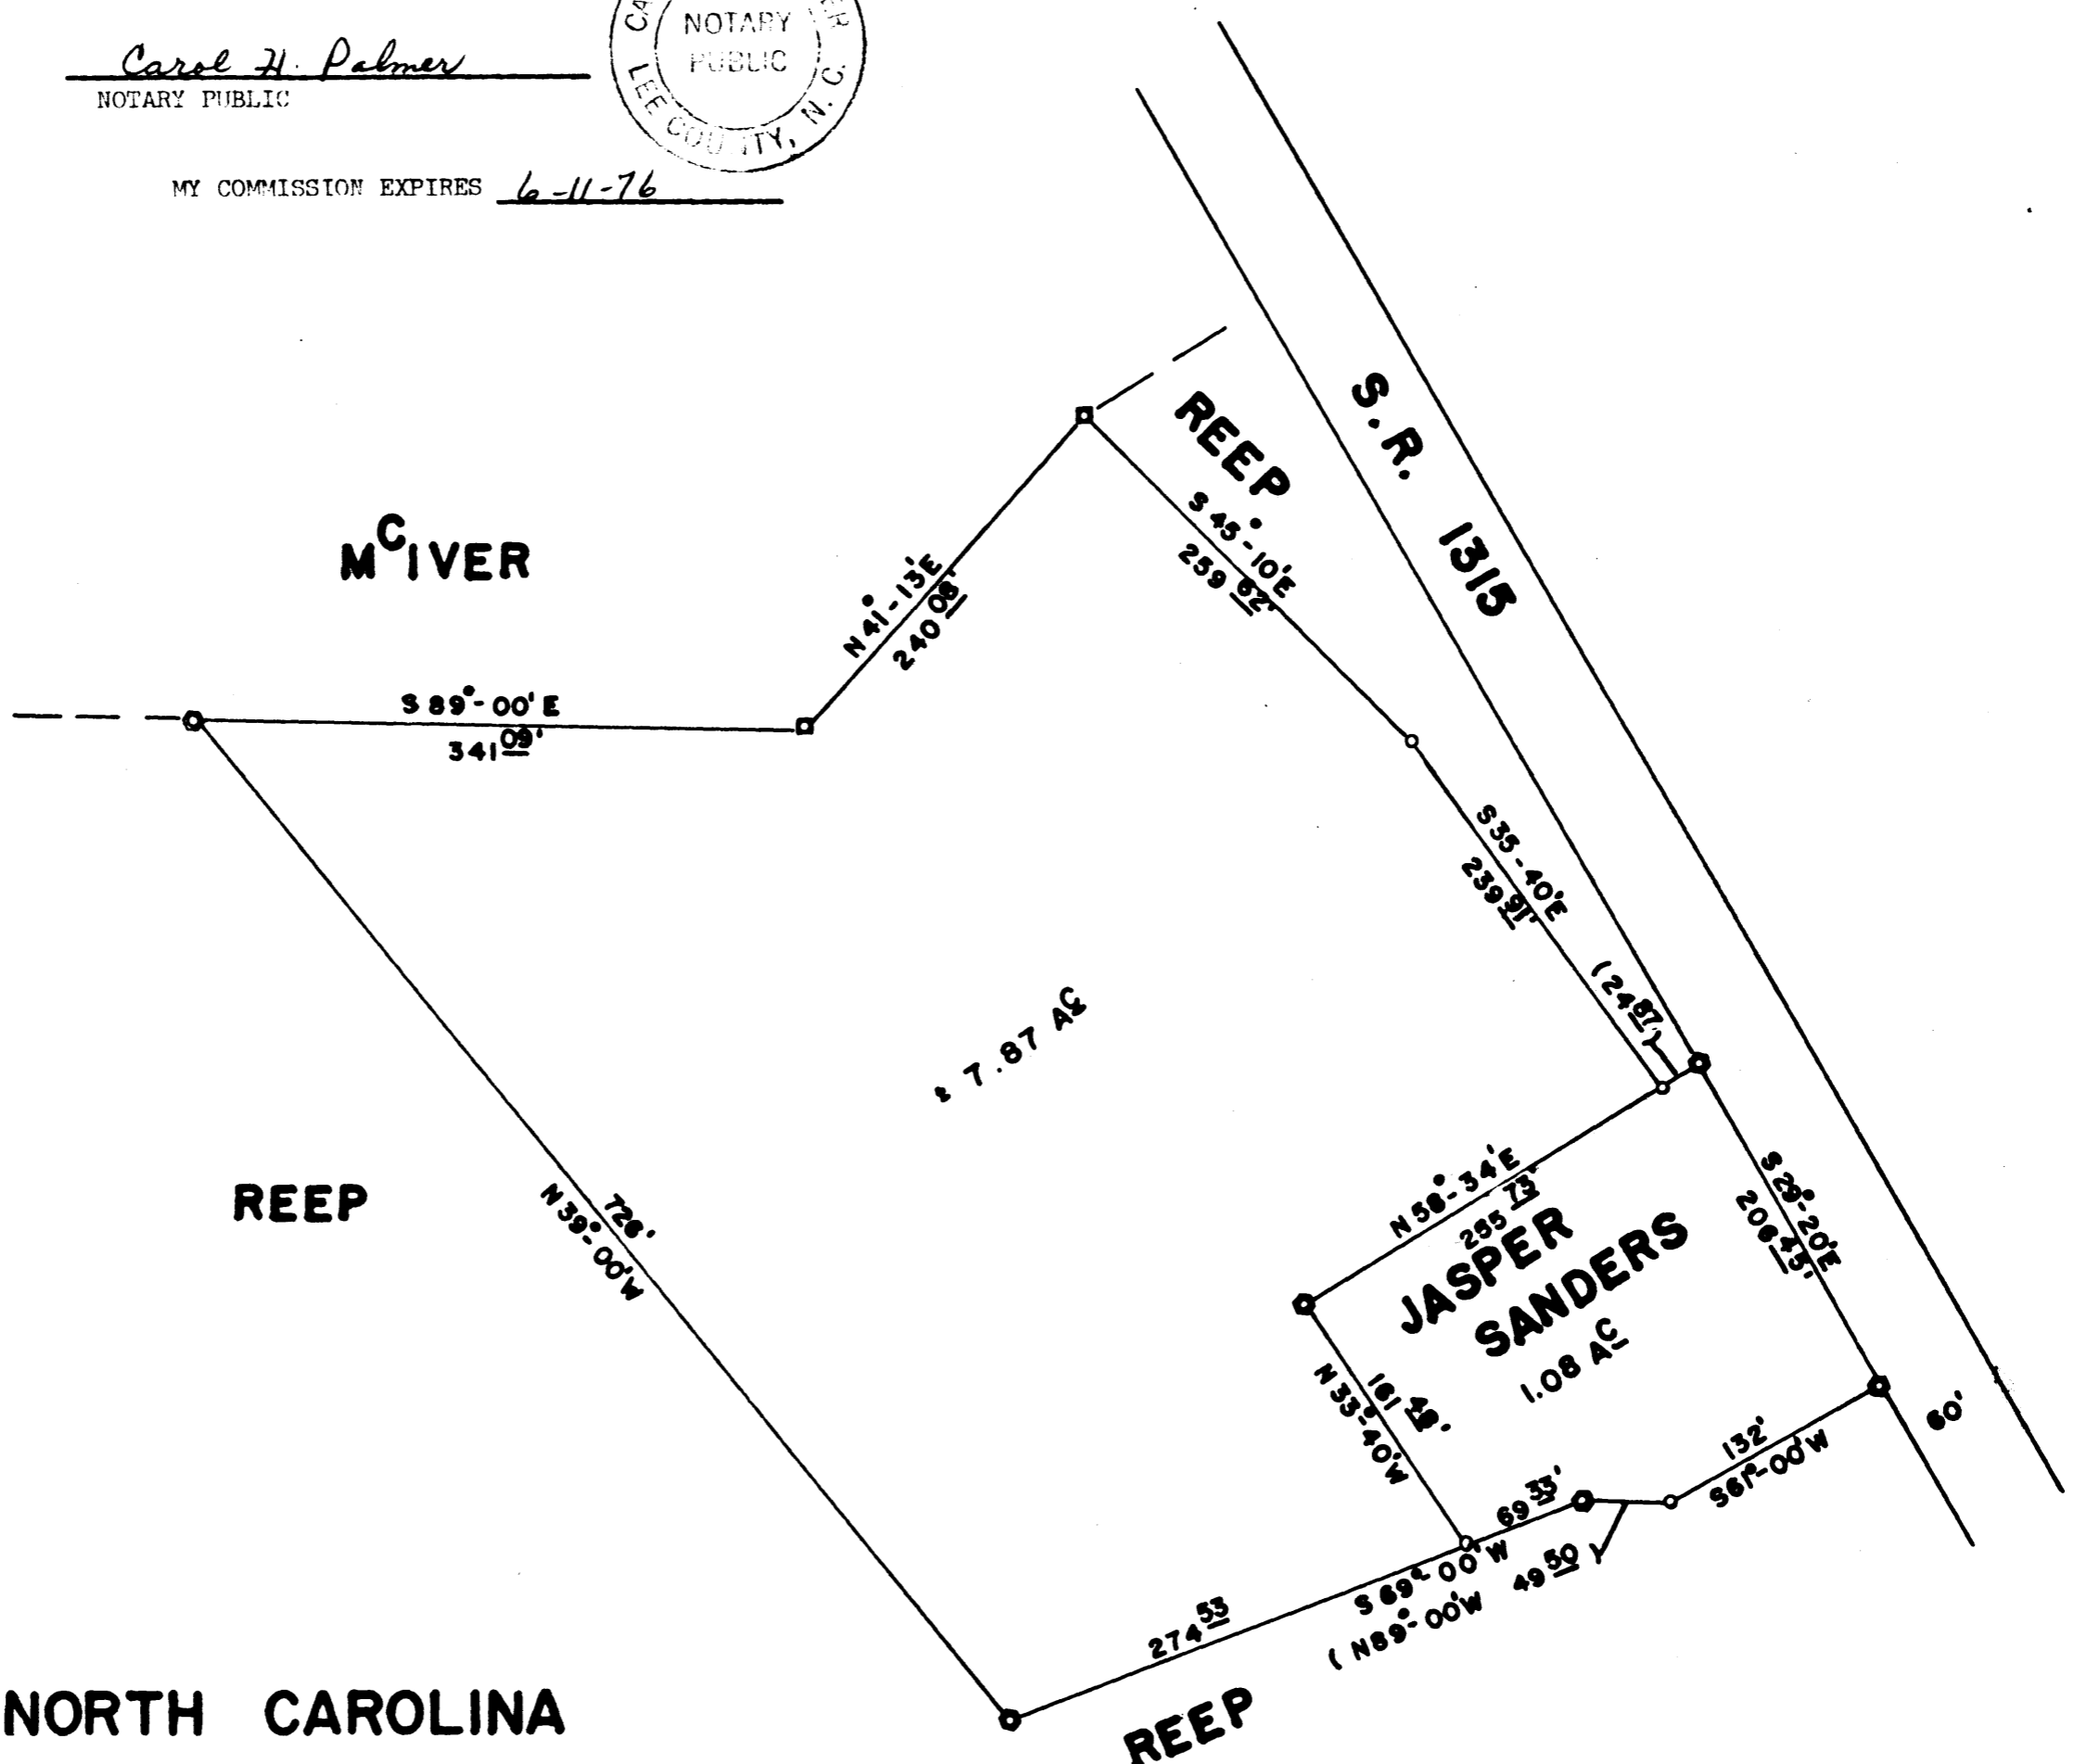

**NORTH CAROLINA
LEE COUNTY**

THE FOREGOING CERTIFICATE OF *Carol Palmer* NOTARY PUBLIC
LEE COUNTY IS IN DUE FORM AND CORRECT, LET THE SAID MAP OR
PLAT AND CERTIFICATE BE RECORDED THIS THE 30th DAY
OF May, 1973. *Book 13 Page 31*

Pattie W. McHenry
REGISTER OF DEEDS

**PROPERTY OF
HUITT & ANN REEP**

LEE COUNTY
POCKET TWS P
MAY 1973
SCALE 1" = 100'

DIXON - GIBSON ENGINEERING ASSO.

31