


DB 176 PG. 254

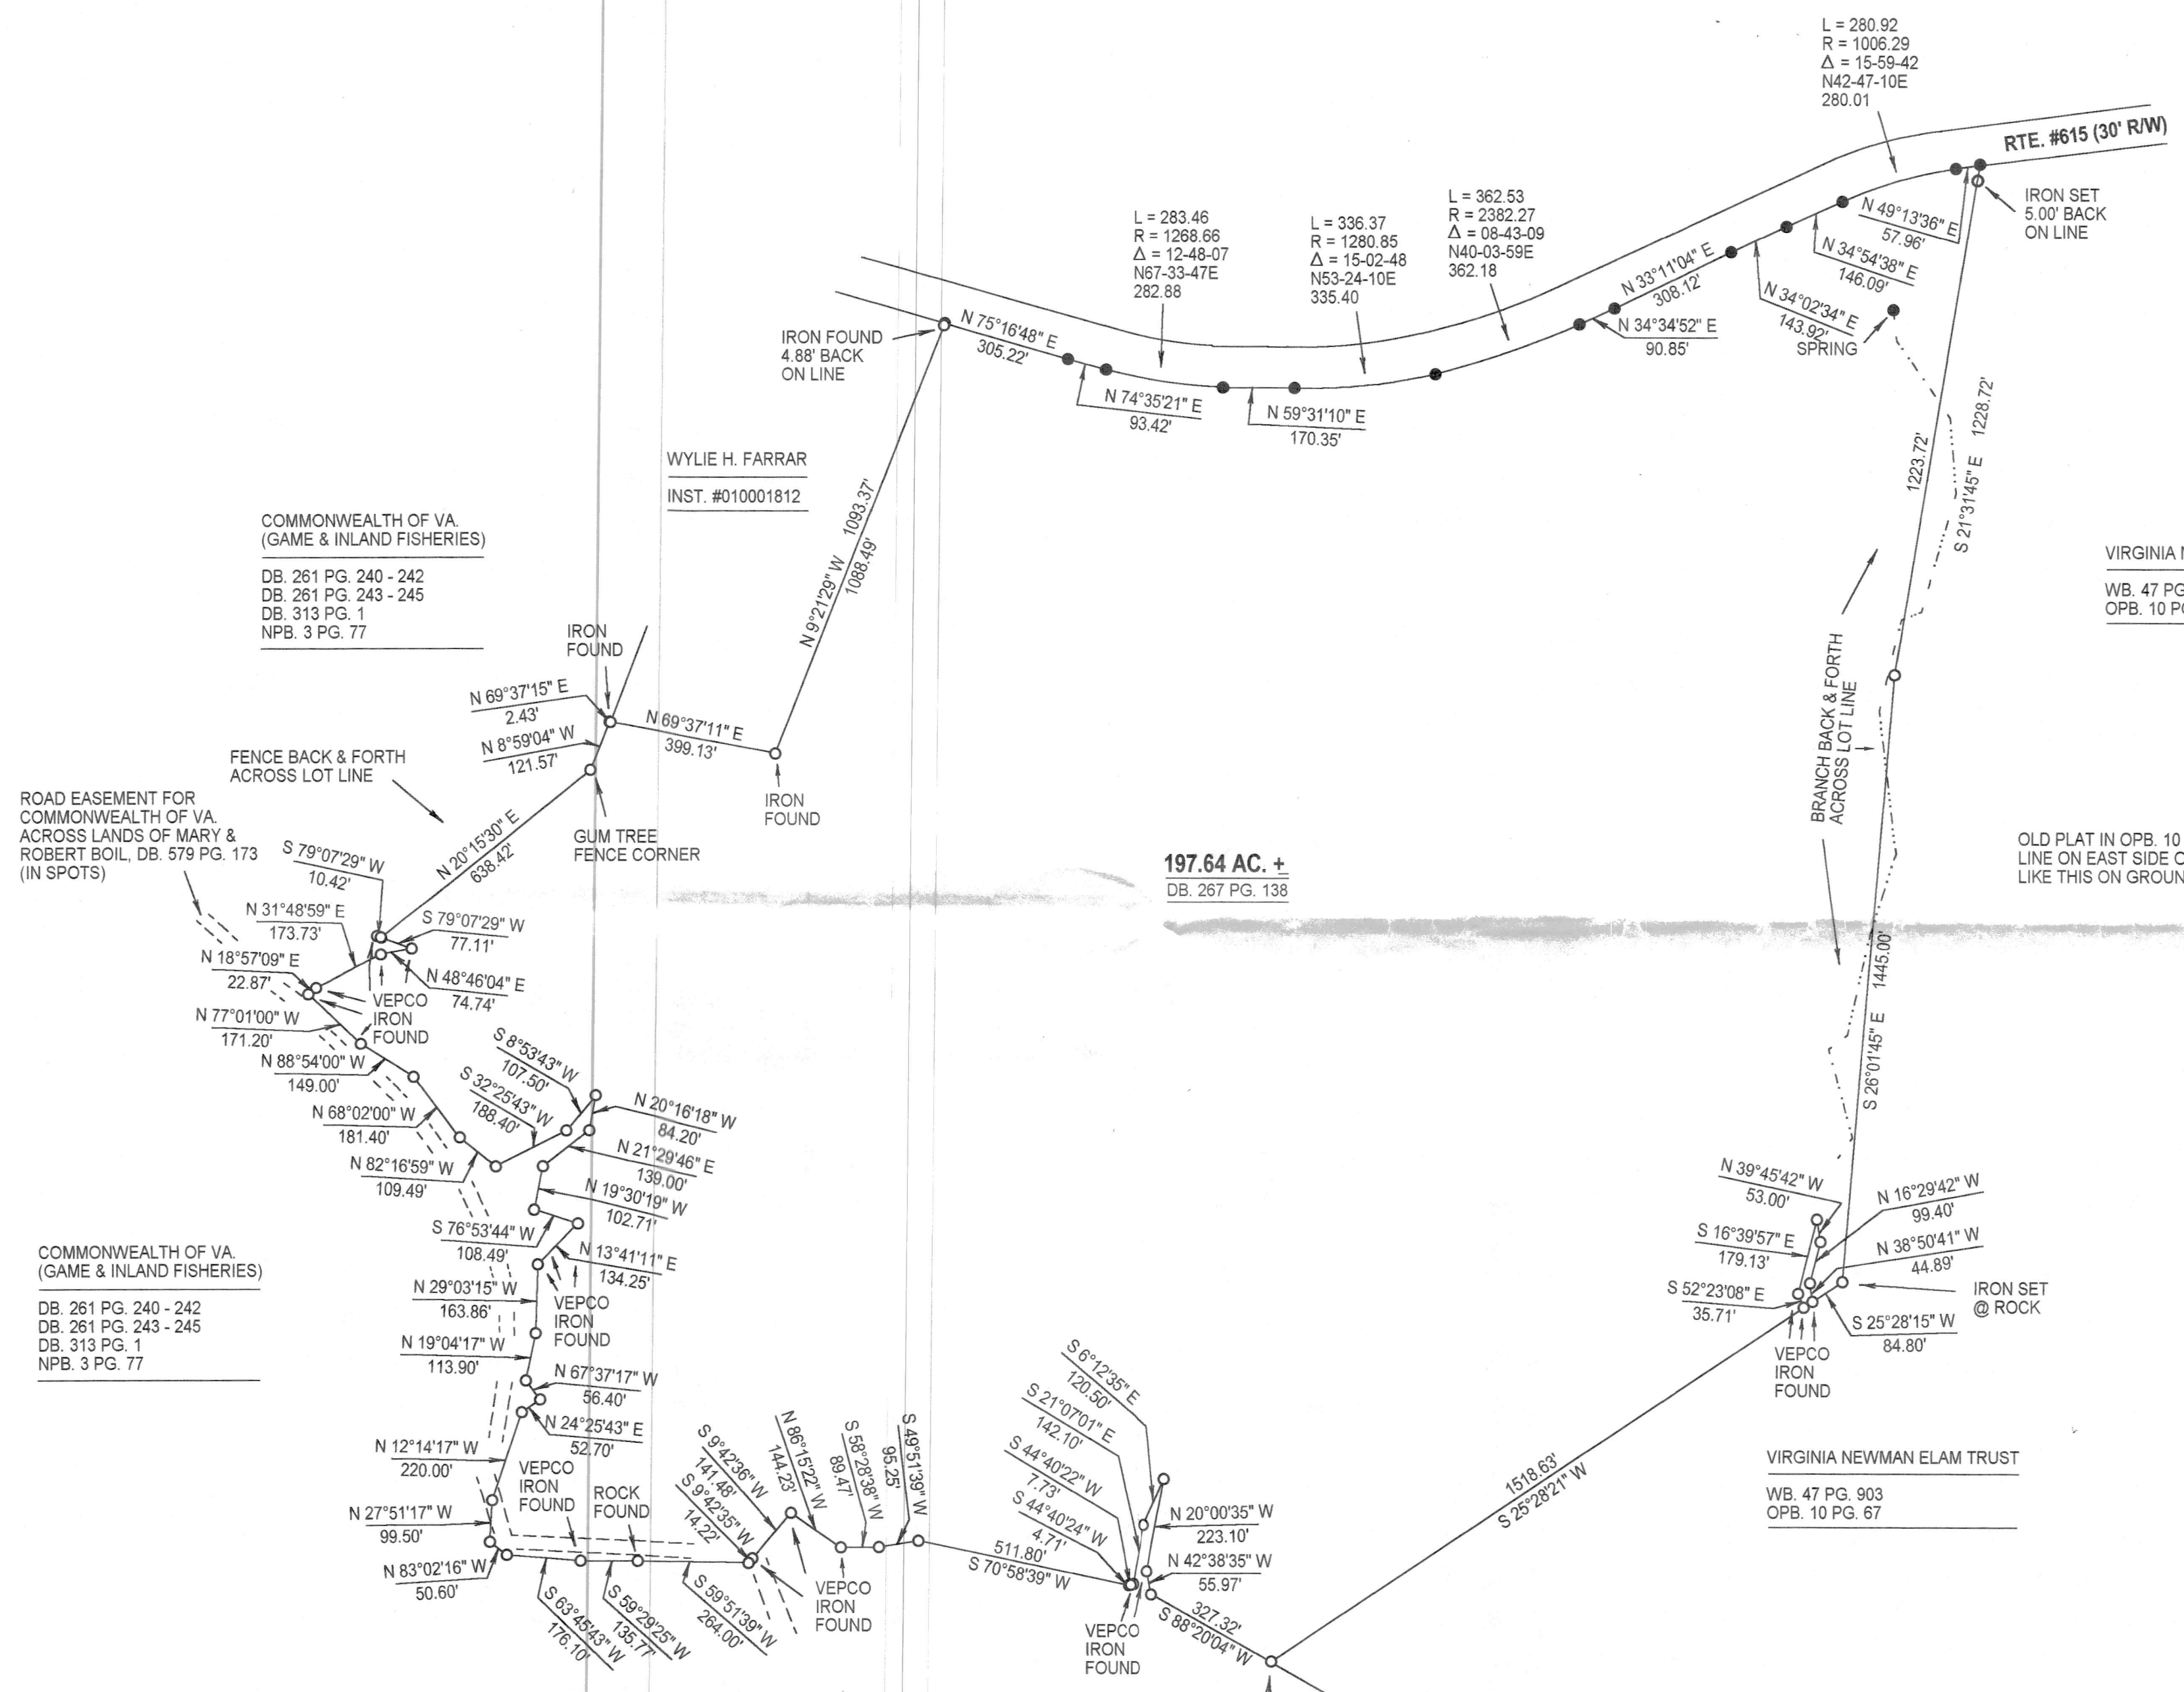

COMMONWEALTH OF VA.
(GAME & INLAND FISHERIES)
DB. 261 PG. 240 - 242
DB. 261 PG. 243 - 245
DB. 313 PG. 1
NPB. 3 PG. 77

WYLIE H. FARRAR
INST. #010001812

VIRGINIA NEWMAN ELAM TRUST
WB. 47 PG. 903
OPB. 10 PG. 67


ROAD EASEMENT FOR
COMMONWEALTH OF VA.
ACROSS LANDS OF MARY &
ROBERT BOIL, DB. 579 PG. 173
(IN SPOTS)

COMMONWEALTH OF VA.
(GAME & INLAND FISHERIES)
DB. 261 PG. 240 - 242
DB. 261 PG. 243 - 245
DB. 313 PG. 1
NPB. 3 PG. 77

COMMONWEALTH OF VA.
(GAME & INLAND FISHERIES)
DB. 261 PG. 240 - 242
DB. 261 PG. 243 - 245
DB. 313 PG. 1
NPB. 3 PG. 77

VIRGINIA NEWMAN ELAM TRUST
WB. 47 PG. 903
OPB. 10 PG. 67

OLD PLAT IN OPB. 10 PG. 67 SHOWS PROPERTY
LINE ON EAST SIDE OF BRANCH, BRANCH IS NOT
LIKE THIS ON GROUND. OLD PLAT WAS DRAWN WRONG.

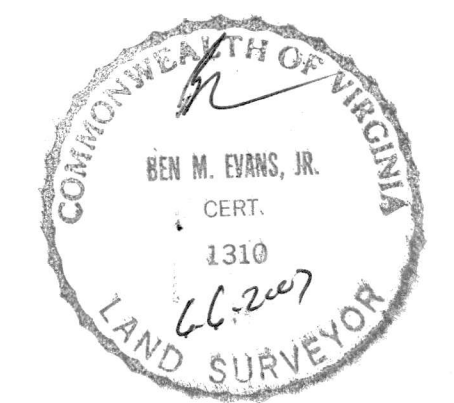

THIS SURVEY HAS BEEN PREPARED WITHOUT THE BENEFIT
OF A TITLE REPORT AND DOES NOT THEREFORE NECES-
SARILY INDICATE ALL ENCUMBRANCES ON THE PROPERTY

MARY LOU BOAL TRACT
TRACT ON SOUTH SIDE
OF RTE. #615
BUCKHORN DISTRICT
MECKLENBURG CO., VA.

I HEREBY CERTIFY THAT THIS BOUNDARY
SURVEY TO THE BEST OF MY KNOWLEDGE
AND BELIEF IS CORRECT AND COMPLIES
WITH THE MINIMUM STANDARDS AND
PROCEDURES AS ESTABLISHED BY THE
VA. STATE BOARD OF ARCHITECTS,
PROFESSIONAL ENGINEERS, LAND
SURVEYORS AND CERTIFIED LANDSCAPE
ARCHITECTS

BENJAMIN M. EVANS, JR., INC.
PROFESSIONAL ENGINEER-LAND SURVEYOR
SOUTH HILL, VA. 23970

DATE	SCALE	FILE
06 JUNE, 2003	1" = 300'	077 - 03 - 67 - 61 - M - B